


KEY PLAN

Scala 1:500

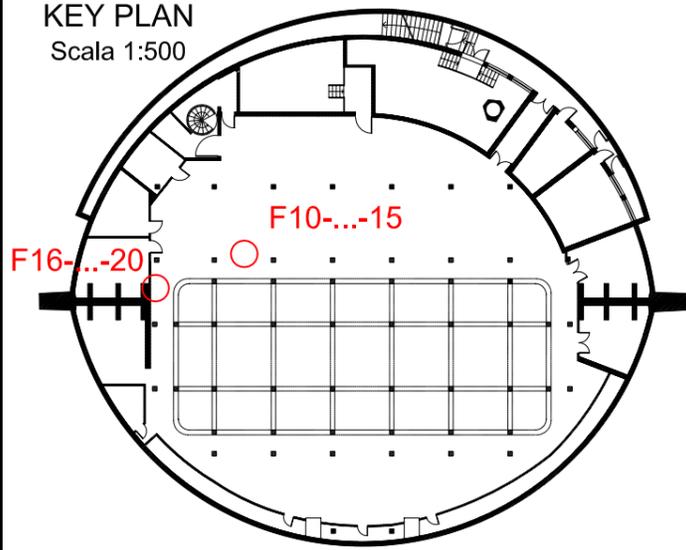

F10



F11



F12



F13



F14



F15



F16




F17



F18




F19

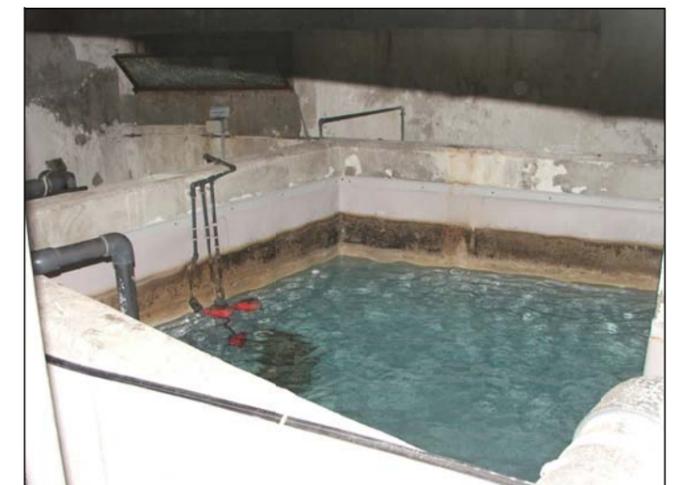

F20

KEY PLAN

Scala 1:500

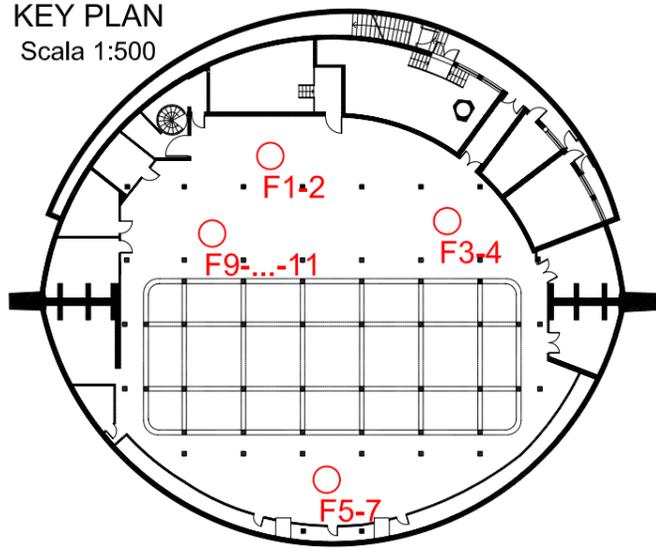

F1



F2



F3



F4



F5



F6



F7



F8



F9



F10



F11