


KEY PLAN

Scala 1:500

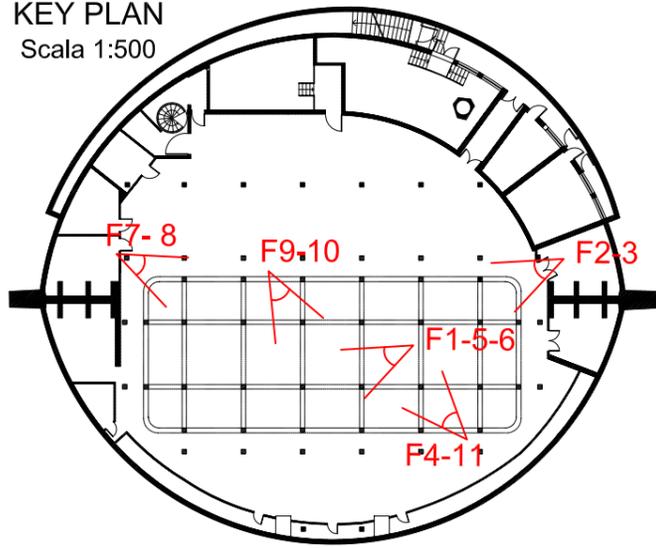

F1



F2



F3



F4



F5




F6



F7



F8

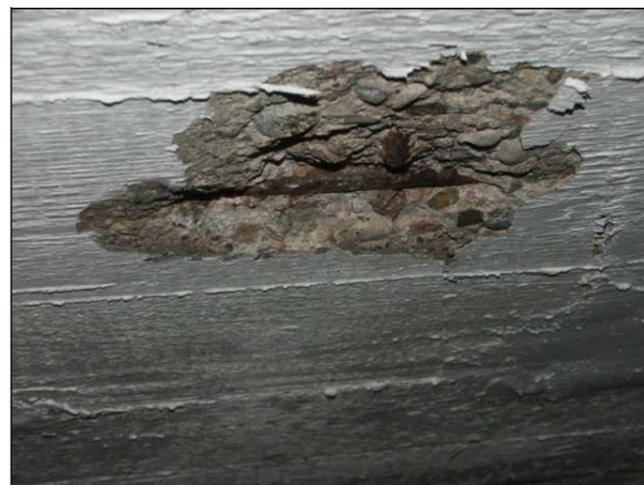

F9




F10



F11

KEY PLAN

Scala 1:500

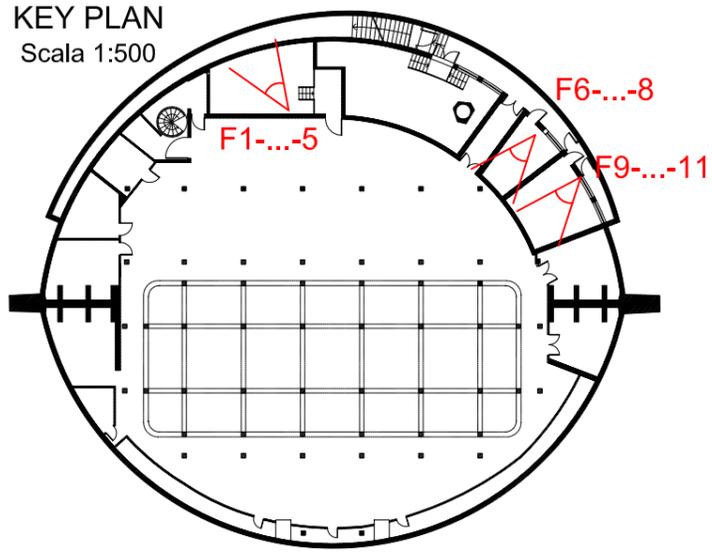

F1



F2



F3



F4




F5



F6



F7

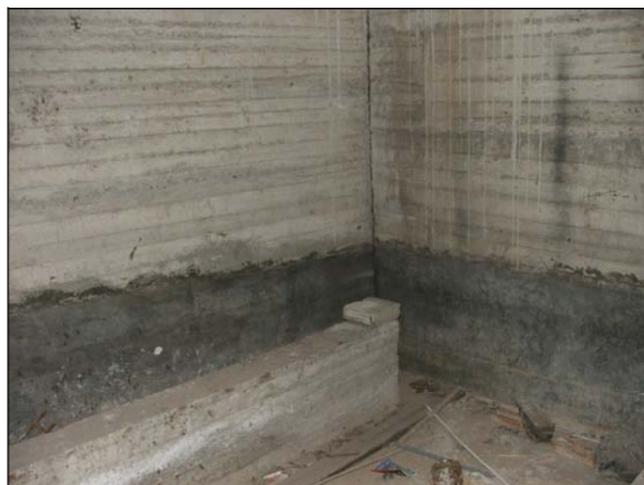

F8



F9




F10



F11

KEY PLAN

Scala 1:500

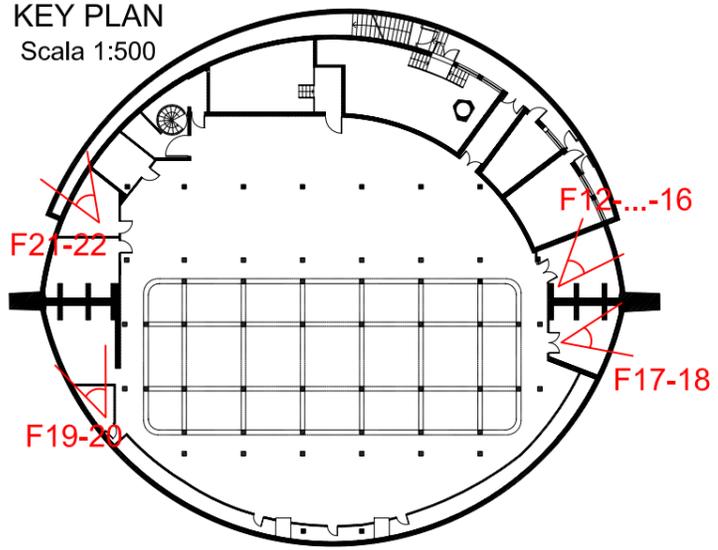

F12



F13



F14



F15



F16



F17



F18



F19



F20



F21



F22