


KEY PLAN
Scala 1:500

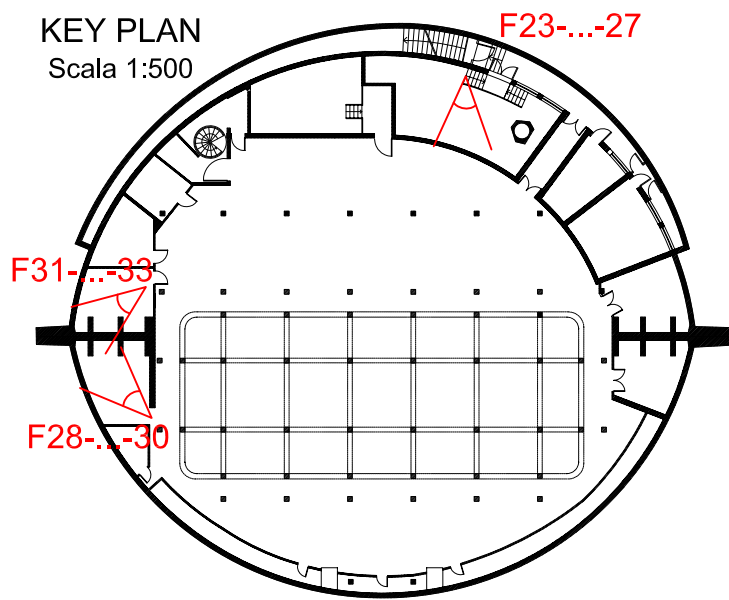

F23



F24



F25



F26



F27



F28



F29



F30



F31




F32



F33

KEY PLAN

Scala 1:500

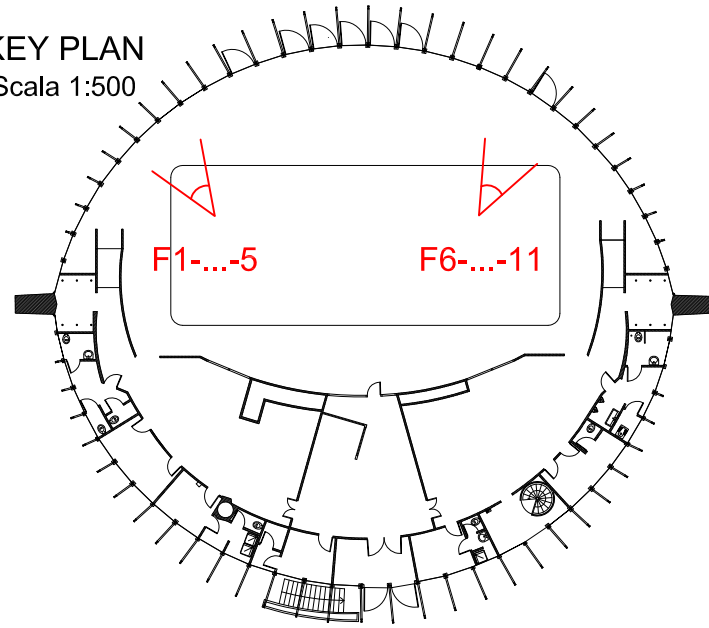

F1



F2



F3



F4



F5



F6



F7



F8



F9




F10



F11

KEY PLAN
Scala 1:500

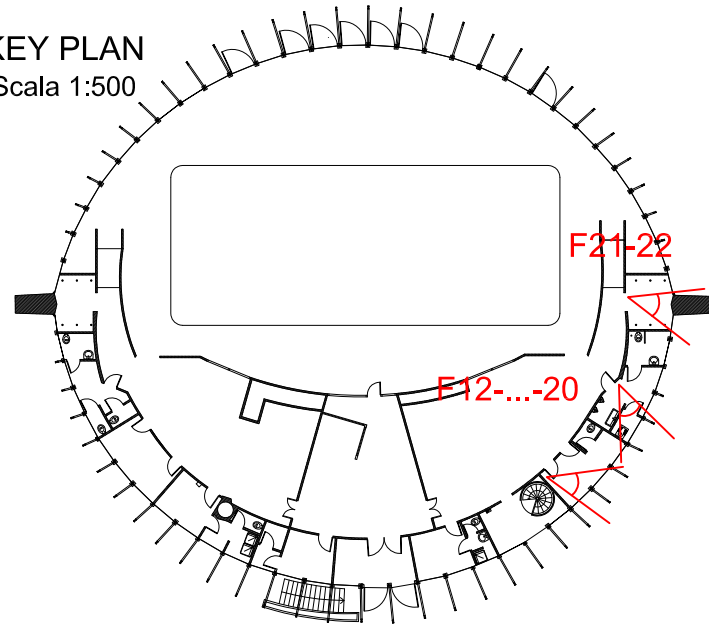

F12



F13



F14



F15



F16



F17



F18



F19



F20




F21



F22

KEY PLAN
Scala 1:500

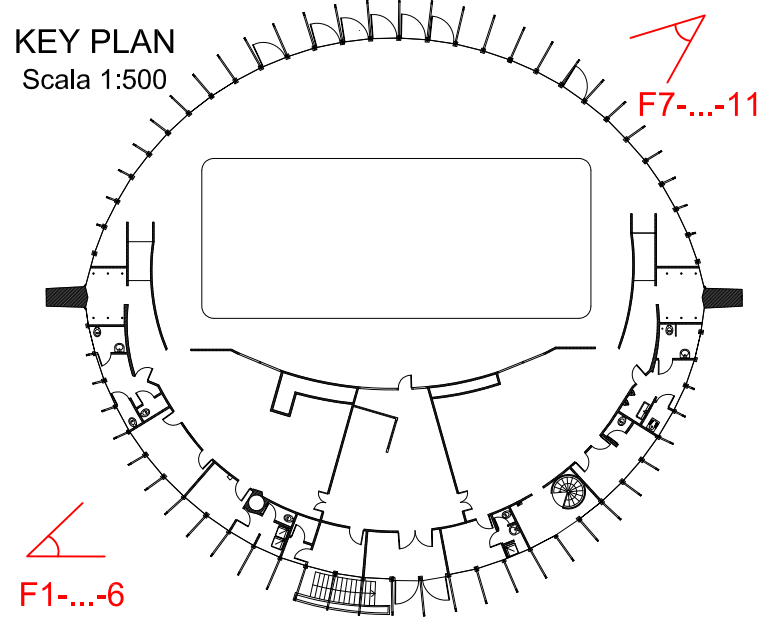

F1



F2



F3



F4



F5



F6



F7



F8



F9



F10



F11