


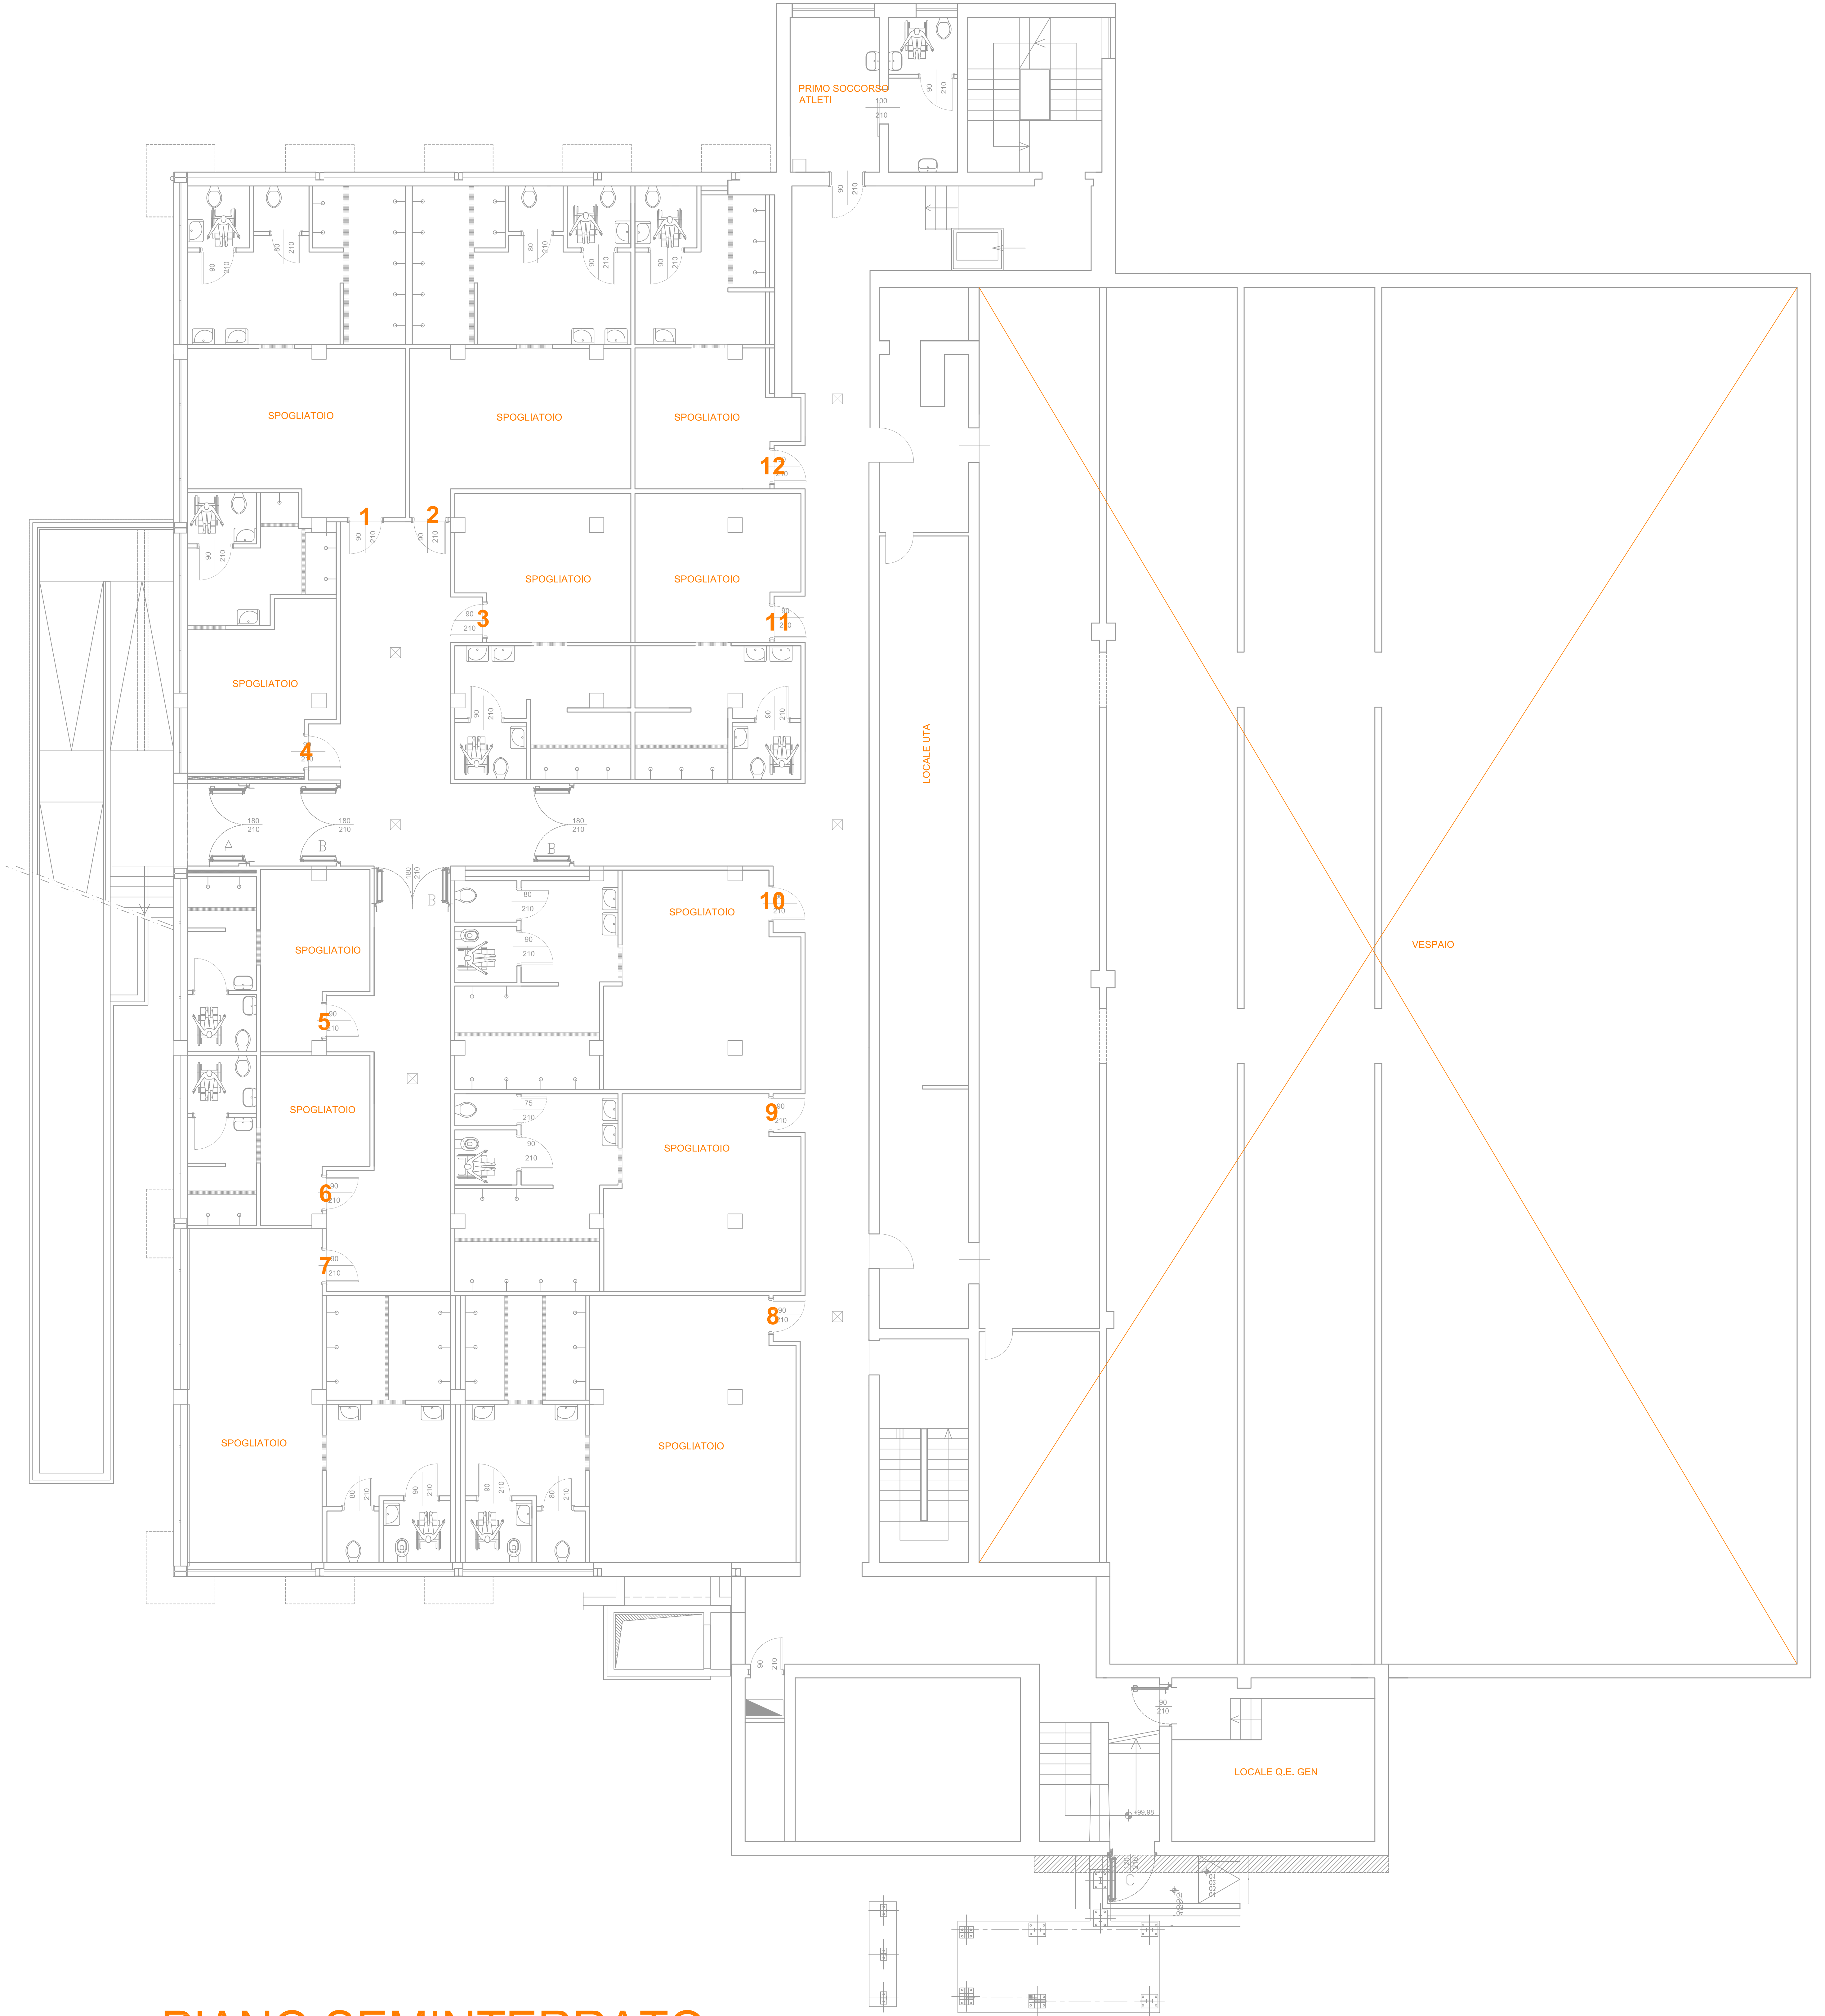

PIANO SEMINTERRATO